




**DEN BROOK
WIND FARM**

FIGURE 3

**TYPICAL FRONT AND SIDE
ELEVATIONS
OF A WIND TURBINE**

MATERIAL / FINISH SPECIFICATIONS	
1.	BLADE MATERIAL - GLASSFIBRE REINFORCED EPOXY
2.	TOWER MATERIAL - CONICAL TUBULAR STEEL
3.	TURBINE COLOUR - LIGHT GREY MATT PAINT

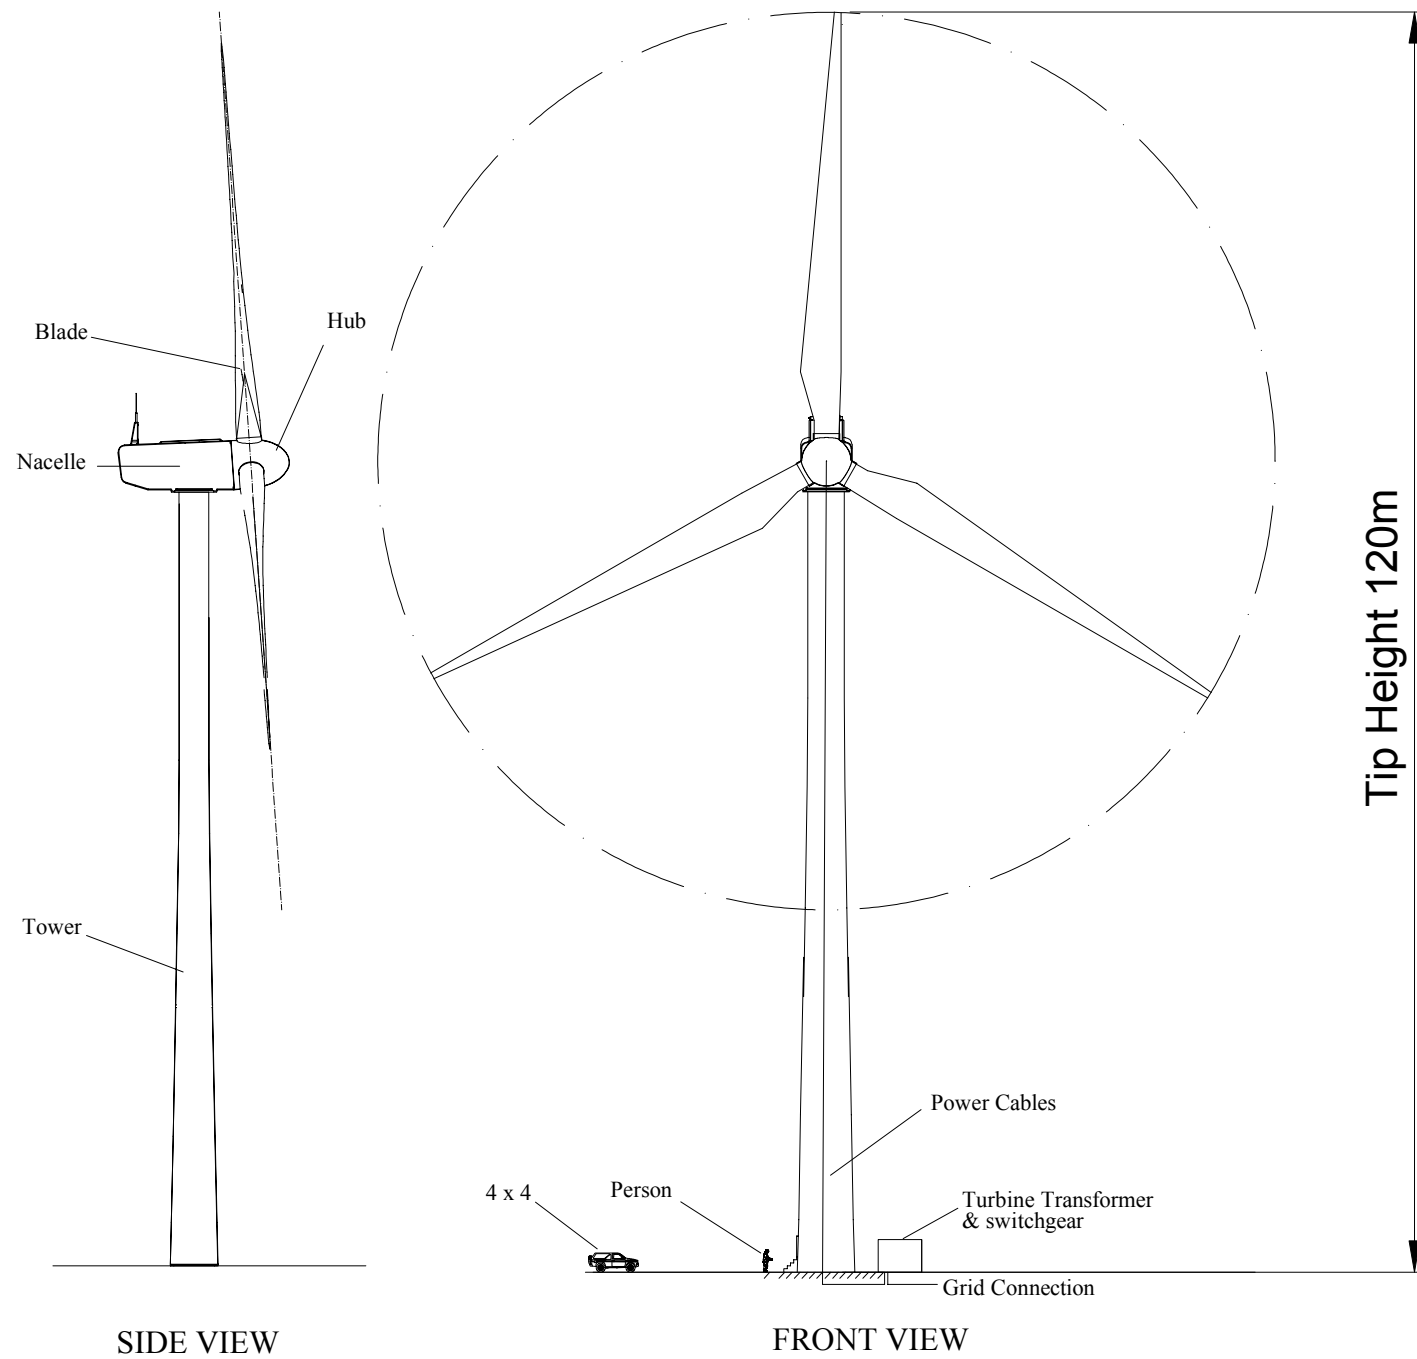

PHOTOGRAPH OF TYPICAL TURBINE

LAYOUT DWG	N/A	T-LAYOUT NO.	N/A
------------	-----	--------------	-----

DRAWING NUMBER	01272D2302-03
----------------	----------------------

SCALE -	1:650@A3
---------	-----------------

**NON-TECHNICAL
SUMMARY**

THIS DRAWING IS THE PROPERTY OF RENEWABLE ENERGY SYSTEMS LTD. AND NO REPRODUCTION MAY BE MADE IN WHOLE OR IN PART WITHOUT PERMISSION